




NORMALNI POPREČNI PRESJEK

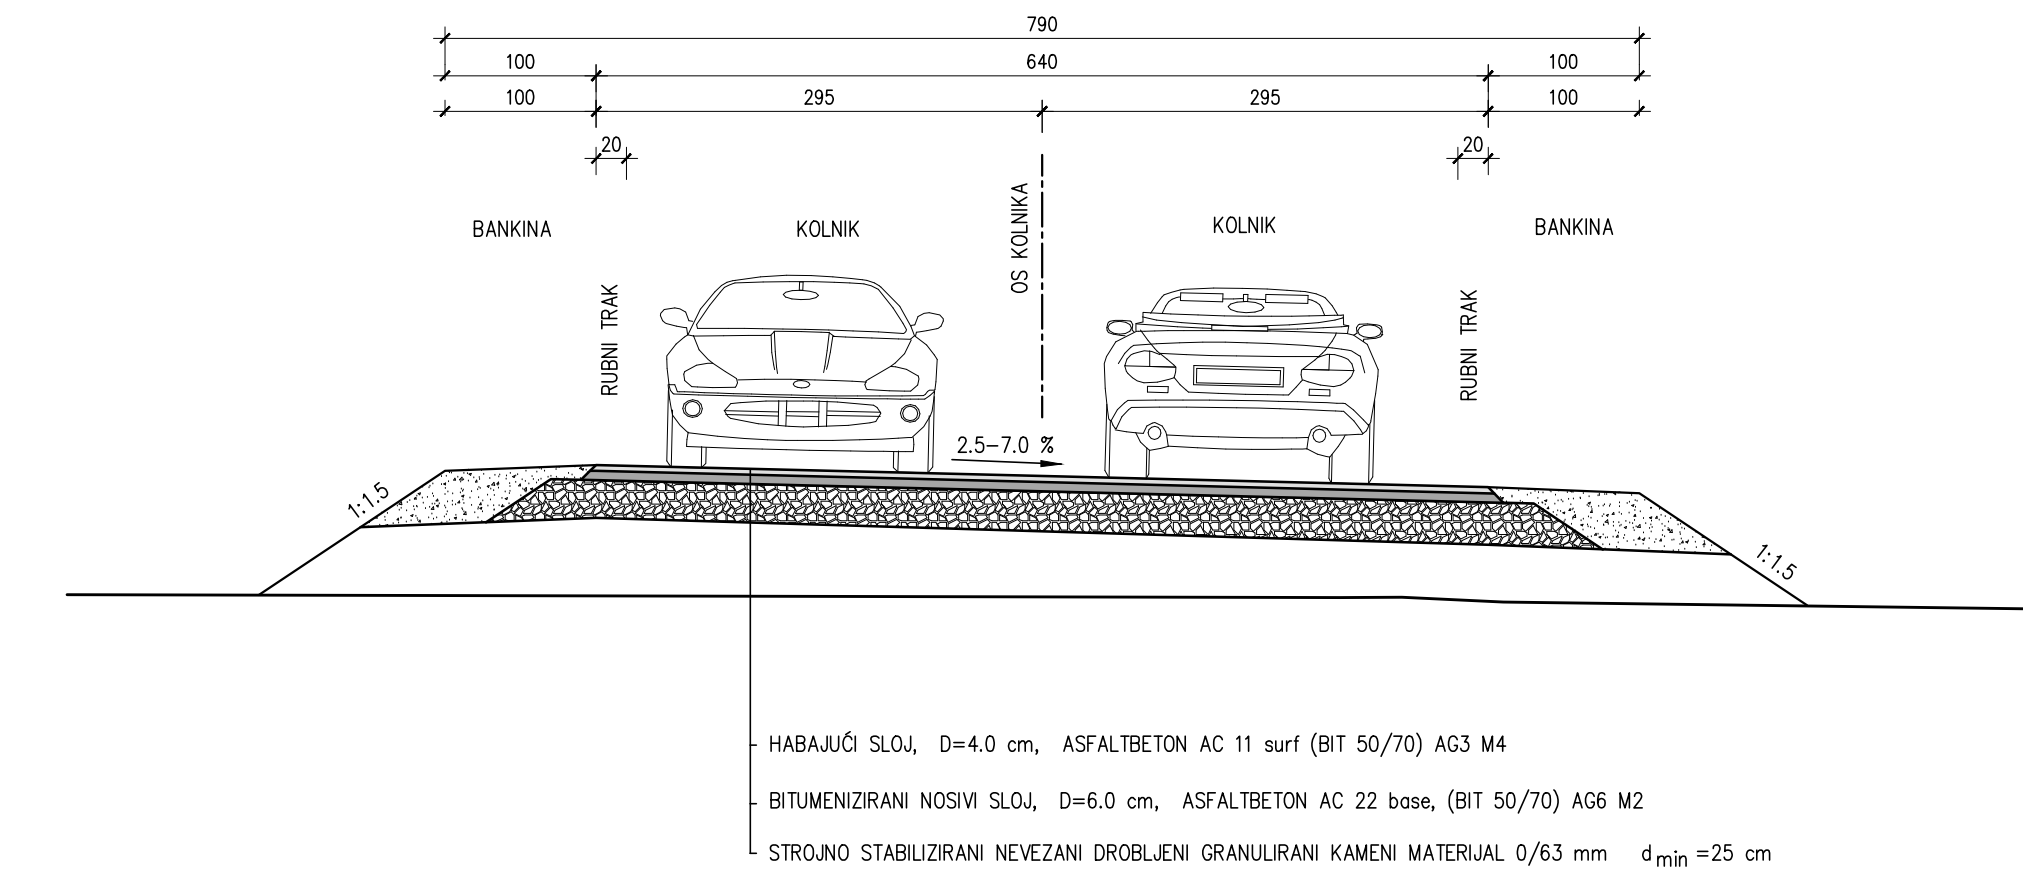


KOLNIČKA KONSTRUKCIJA

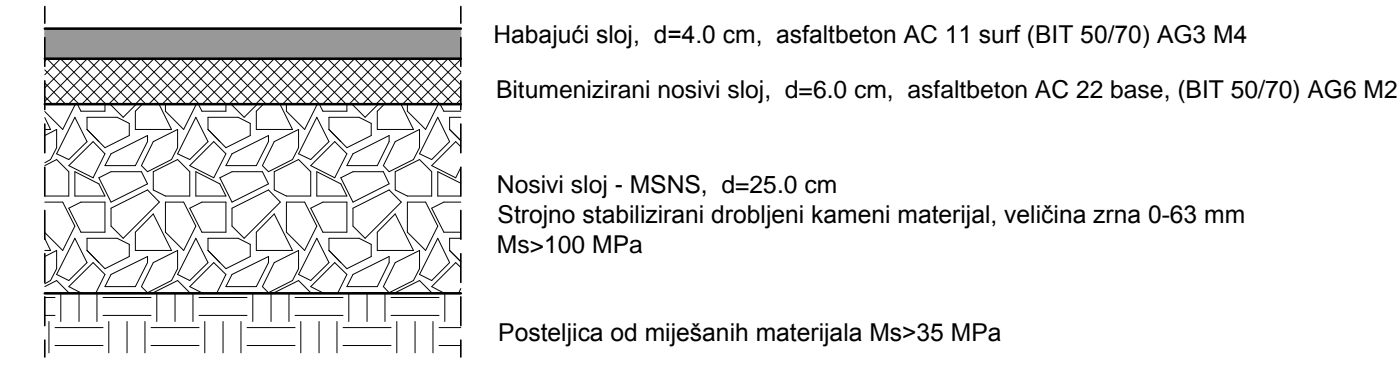


DETALJ BANKINE

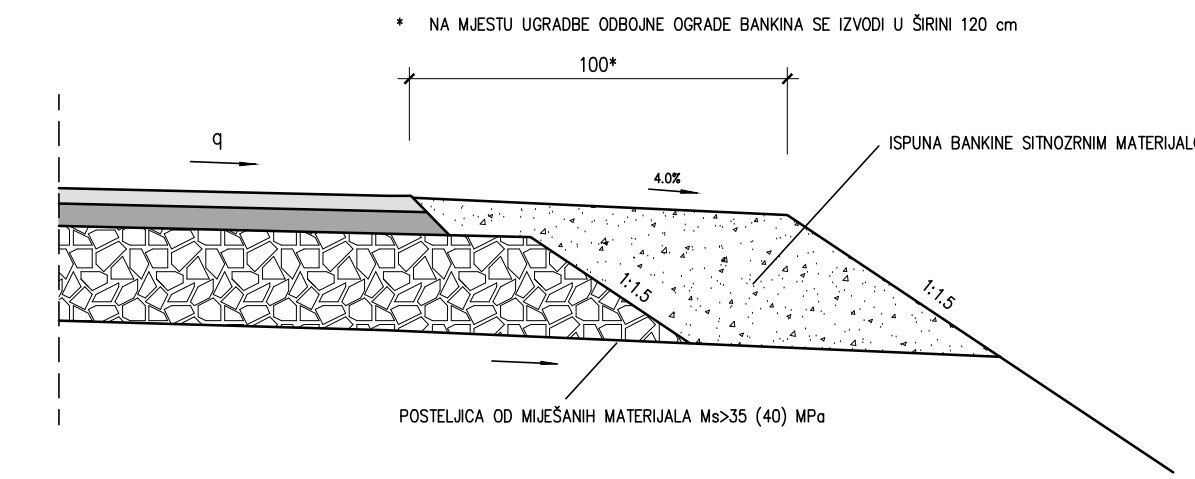


NORMALNI POPREČNI PRESJEK (cesta u zasjeku)

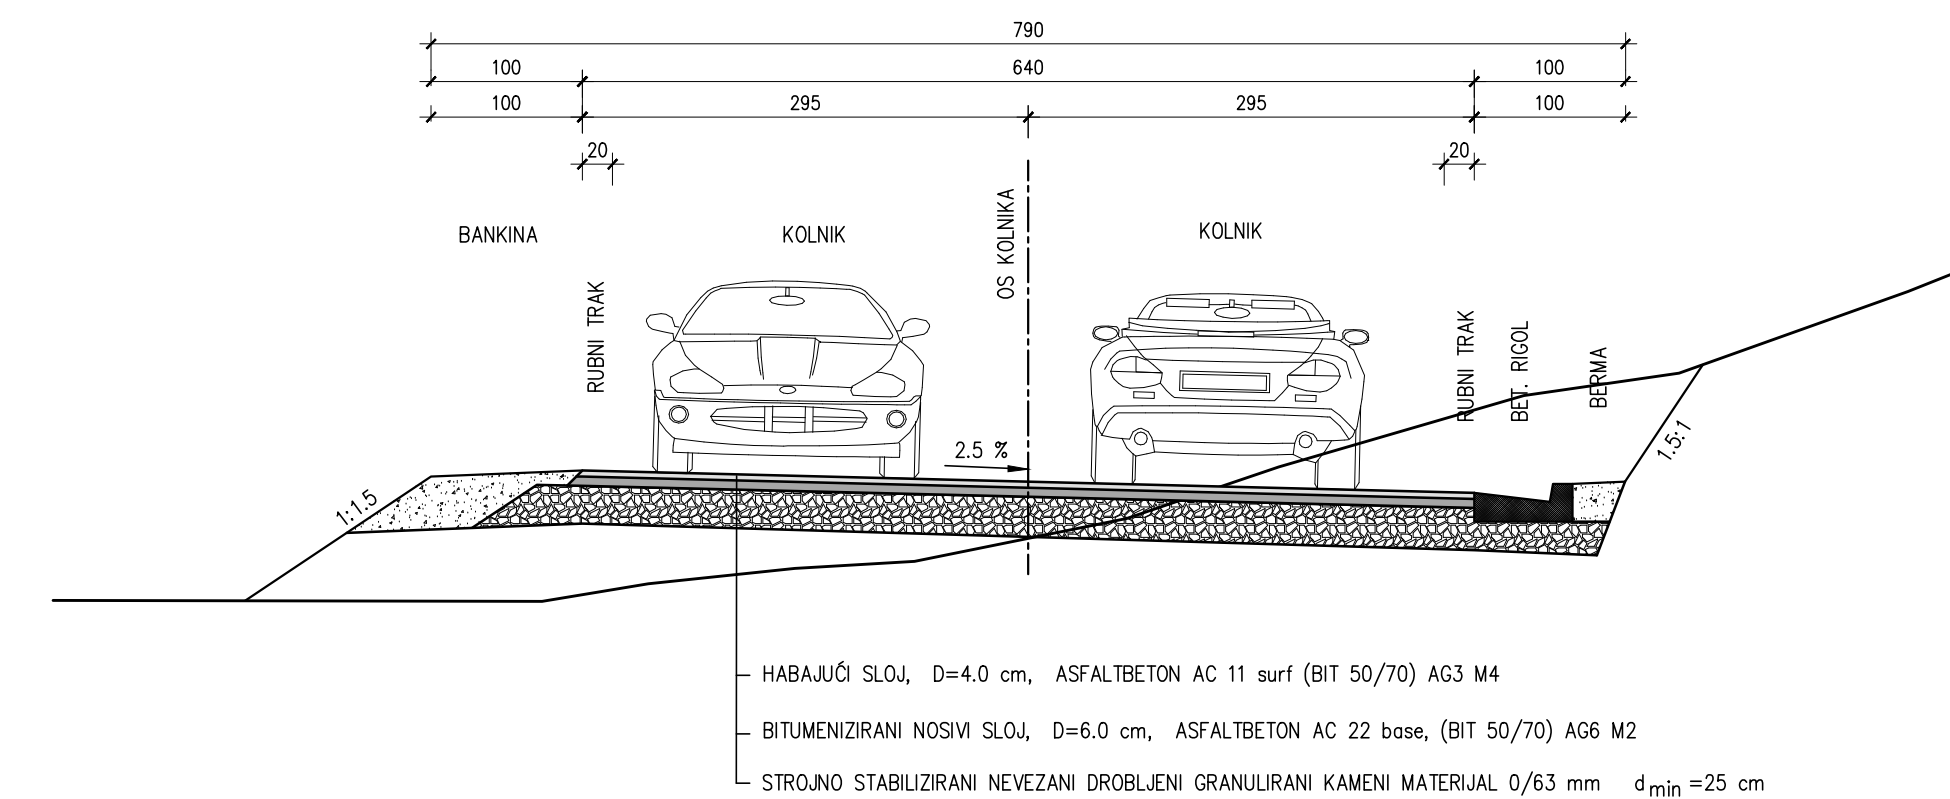

DETALJ BERME S BETONSKIM RIGOLOM

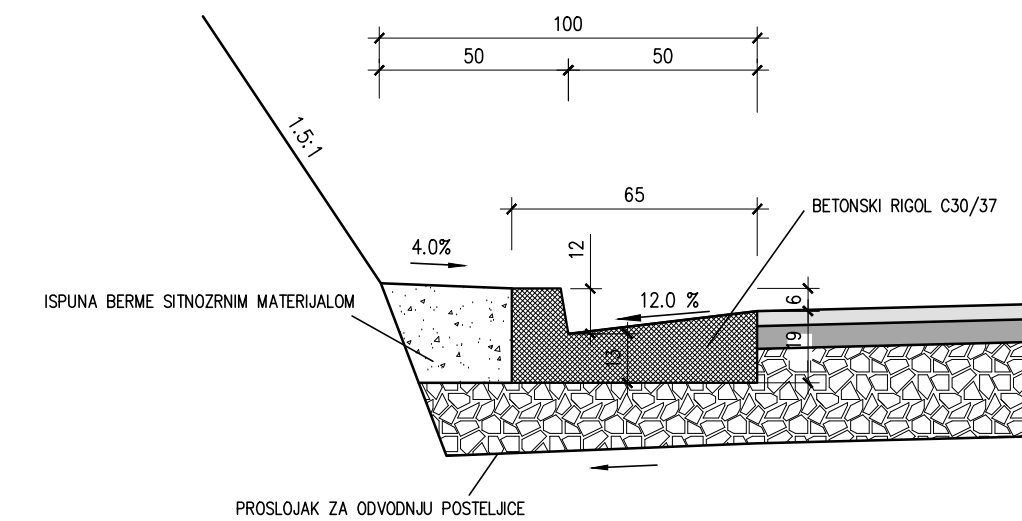

DETALJ BETONSKE BANKINE S PODZIDOM

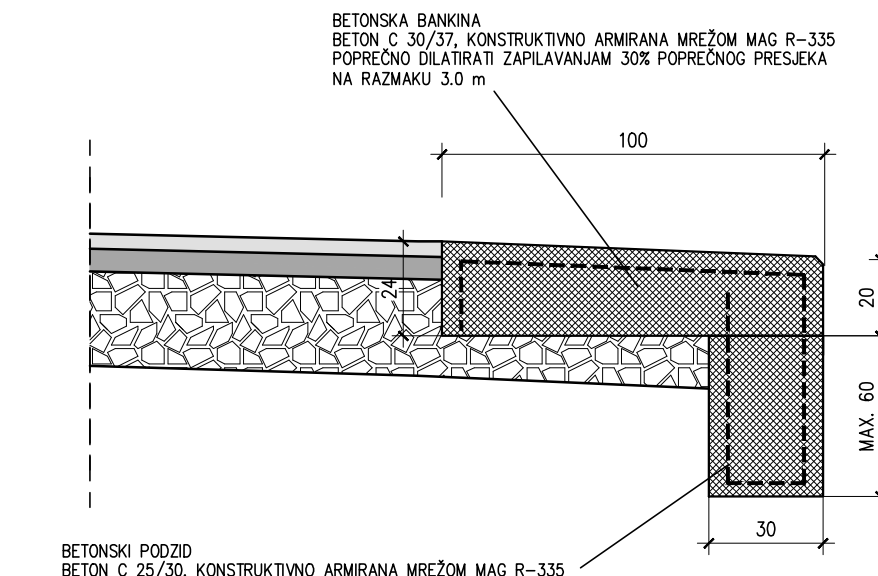

NORMALNI POPREČNI PROFILI  
 DETALJI IZVEDBE  
 MJ 1:50, 20, 10



Investitor:	ŽUC ŠIBENIK	T.D.
Gradjevina:	IZVANREDNO ODRŽAVANJE LC 65078, DIONICA D8 - SEVID	21 / 14
Projektant:	Miroslav Jakovčević, d.i.g.	

Faza: IZVEDBENI PROJEKT

Sadržaj:	NORMALNI POPREČNI PROFILI DETALJI IZVEDBE	MJ 1:50 MJ 1:25 MJ 1:10
Suradnik:	Vedran Kurtović, d.i.g.	
Datum:	travanj 2014. god.	br. lista 7.